


LEGENDA MIESTNOSTI 1.NP			
POL	POHIS MIESTNOSTI	PROBHA	POZNAMKA
101	ZÁHRADNÉ	101	STROP
102	KER. DLAŽBA	102	ST. OBIET. SYSTEM
103	KER. DLAŽBA	103	ST. OBIET. SYSTEM
104	KER. DLAŽBA	104	ST. OBIET. SYSTEM
105	KER. DLAŽBA	105	ST. OBIET. SYSTEM
106	KER. DLAŽBA	106	ST. OBIET. SYSTEM
107	KER. DLAŽBA	107	ST. OBIET. SYSTEM
108	KER. DLAŽBA	108	ST. OBIET. SYSTEM
109	KER. DLAŽBA	109	ST. OBIET. SYSTEM
110	KER. DLAŽBA	110	ST. OBIET. SYSTEM

670

671

672

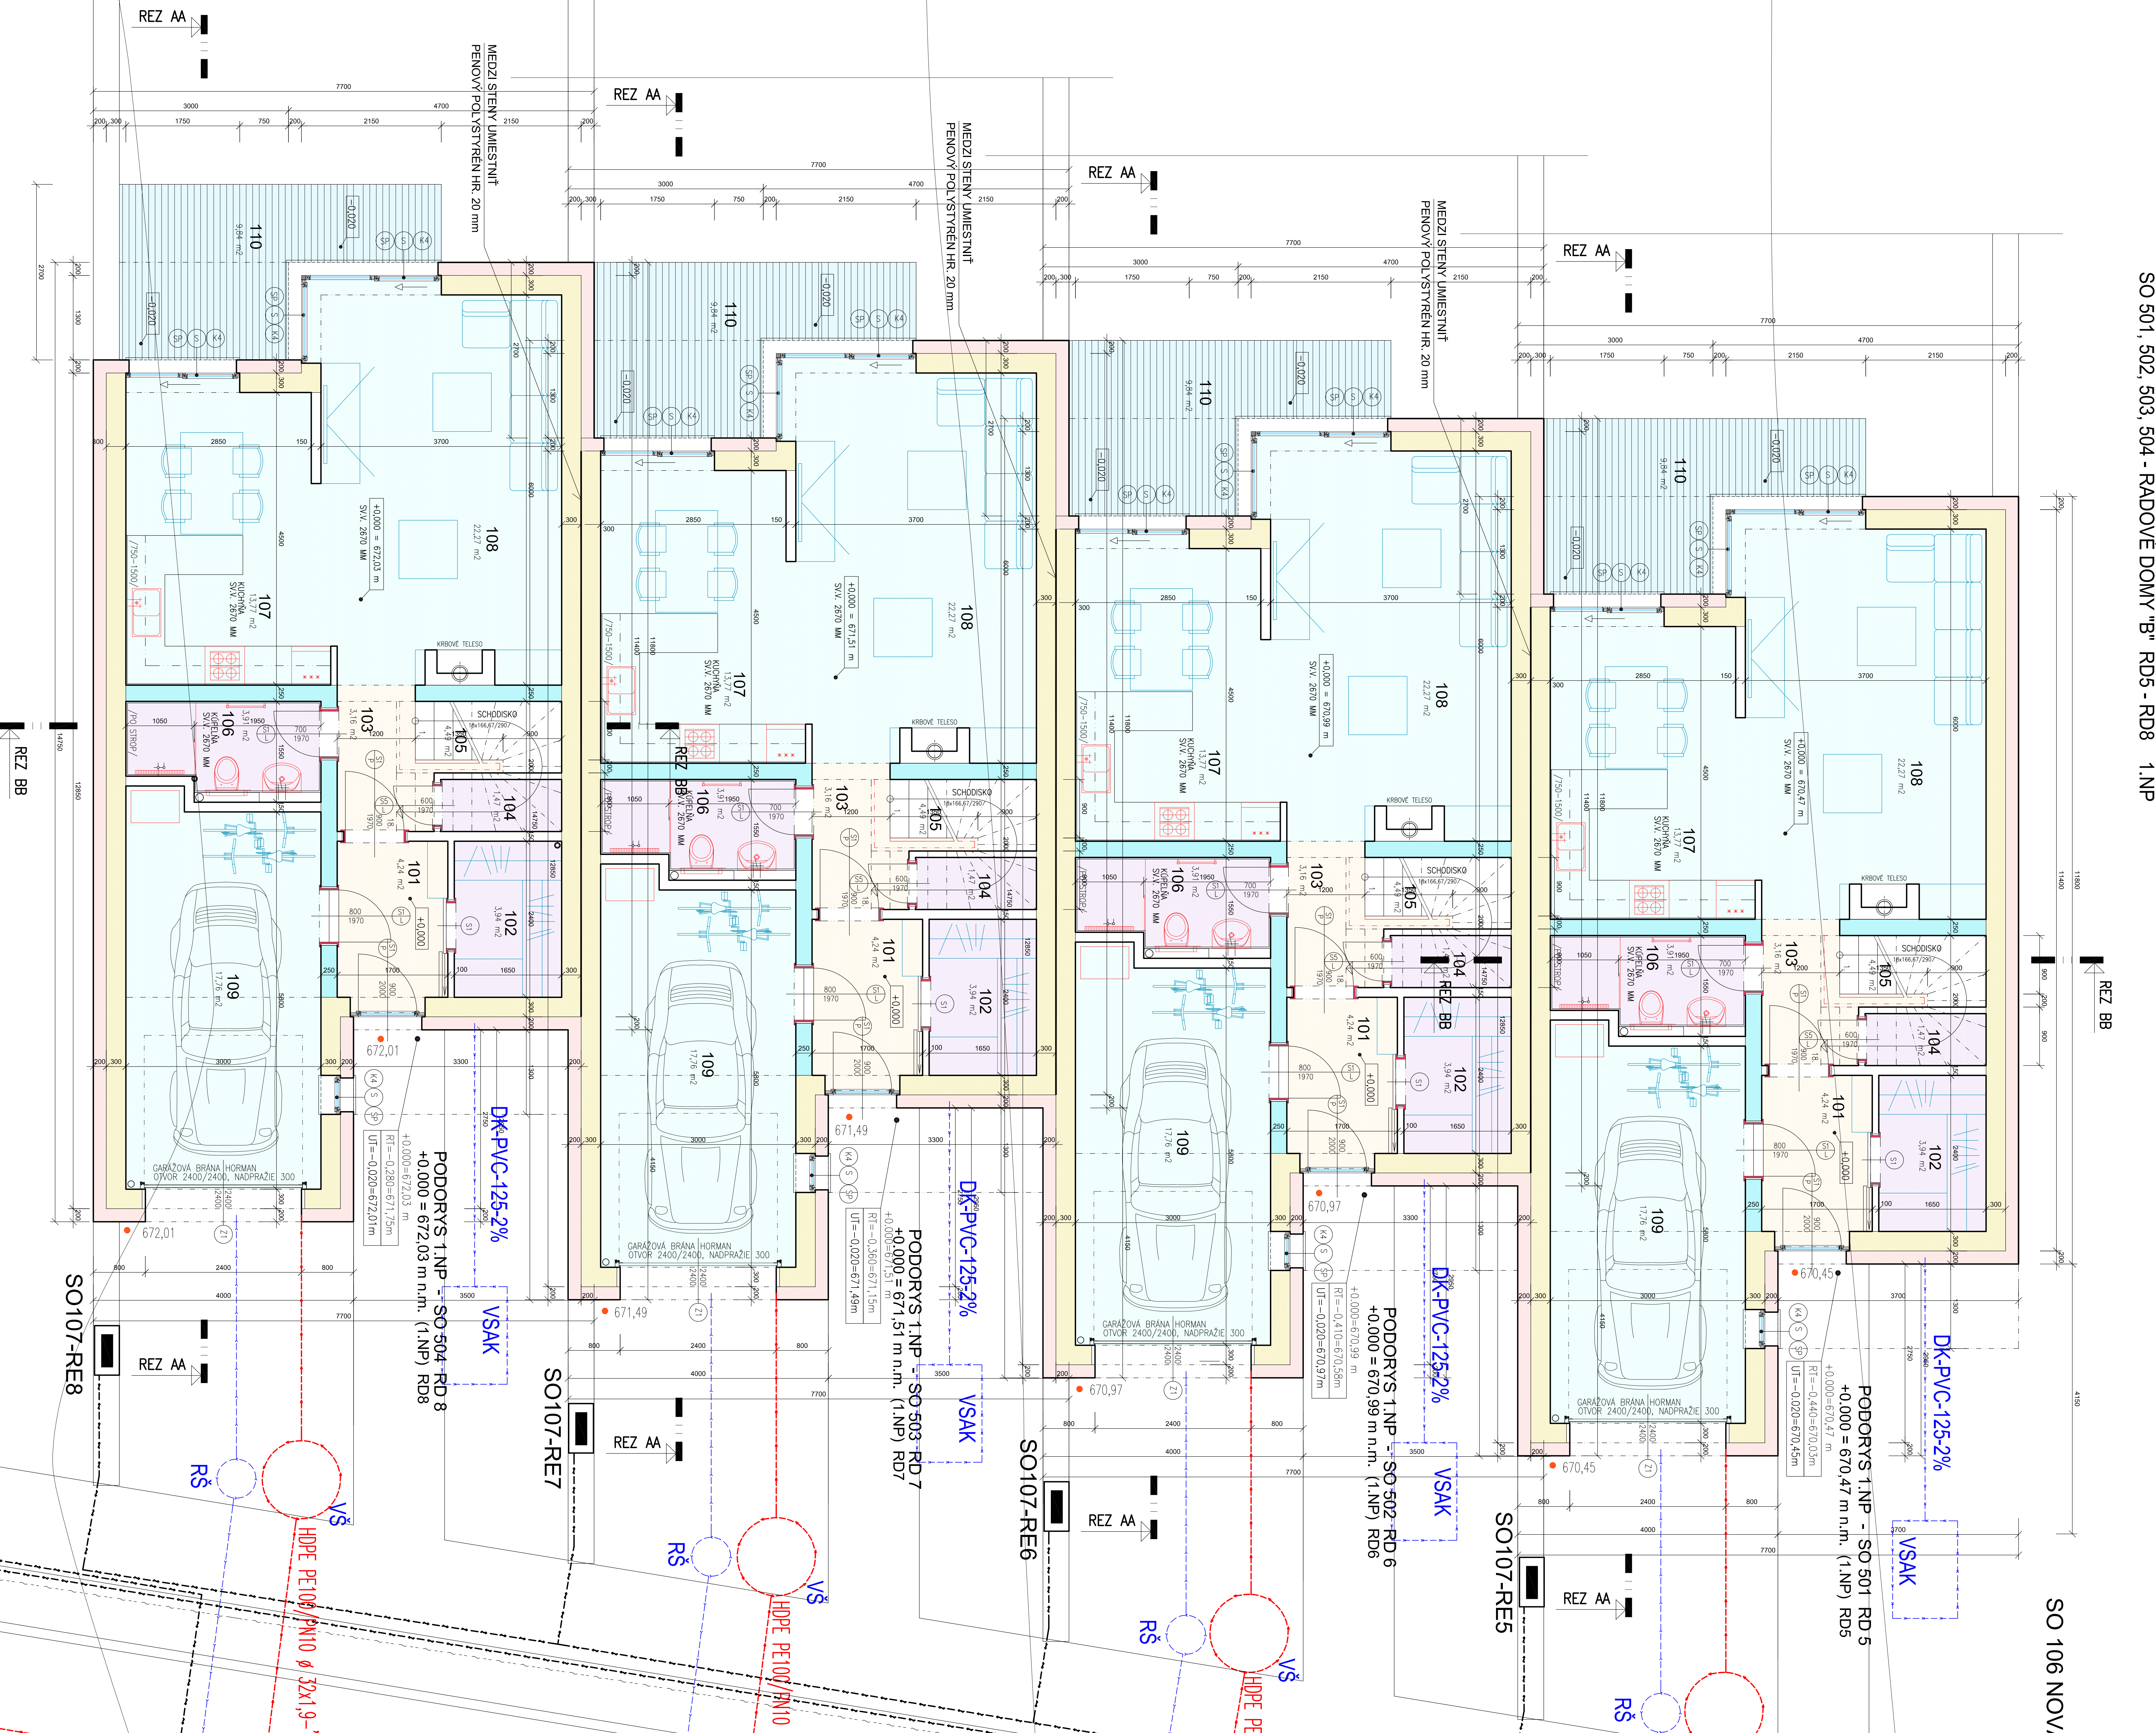

<p>Autent. ING. AROSLAV BRANKAŠ, ATELIER B.R.A.T.</p> <p>Zodpovedateľ: BRANKAŠ AROSLAV, POŠŤADOVÁ 081</p> <p>Projektant: ING. PAVEL ČIŽEK, VÝMEROVÁ 1, ING. PAVEL ČIŽEK</p> <p>Architekt: ING. PAVEL ČIŽEK, VÝMEROVÁ 1, ING. PAVEL ČIŽEK</p> <p>Objekt: SO 501 - RD5, SO 502 - RD6, SO 503 - RD7, SO 504 - RD8</p> <p>Práca: RADOVÉ RODINNÉ DOMY RD2 - RD12</p> <p>Práca: BYTOVÝ KOMPLEX LUNA Residence</p> <p>Práca: POPRAD - MATEJOVCE</p> <p>Objekt: Pádkovys 1.NP - RD "B"</p> <p>Stav: 1:50</p>	<p>IP - POPRAD s.r.o.</p> <p>Komplexná inžinierska firma s oblasťou činnosti v oblasti stavebníctva</p> <p>Práca: 01/2023</p> <p>Práca: 01</p> <p>Práca: 02/2020</p> <p>Práca: 101B</p>
--	---